



RESIDENTIAL DESIGN & DRAFTING

www.farcorp.com



Custom Homes | In-law Quarters | Home Additions | Remodels
Decks | Garages | As-builts | Site Plans

Sonora, Ca 95370
Office: 209.533.9001
Toll Free: 888.875.2540

Plan #: B422DUY006A

Price Code: G

Bedrooms: 4
 Bathrooms (full): 2
 Bathrooms (half): 1
 Garage: 2-car
 Levels: 2
 Square Footage: 2551

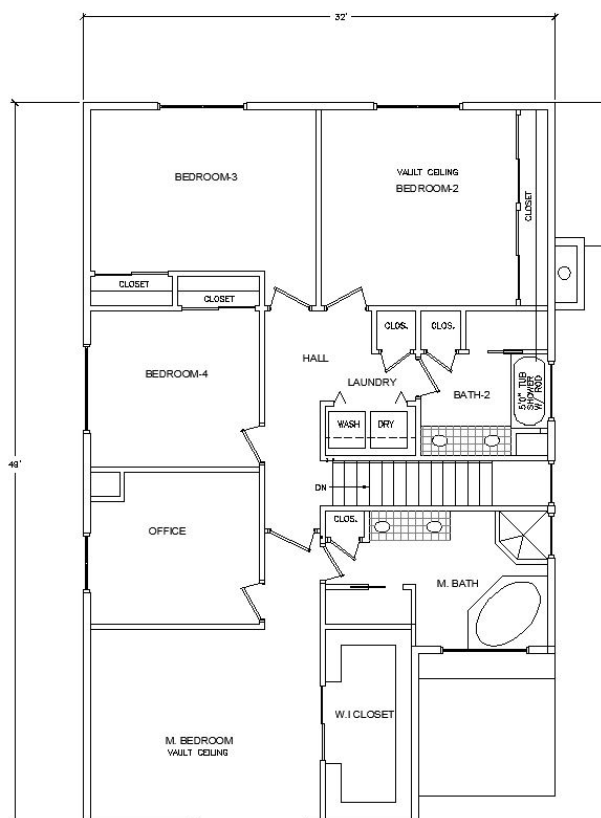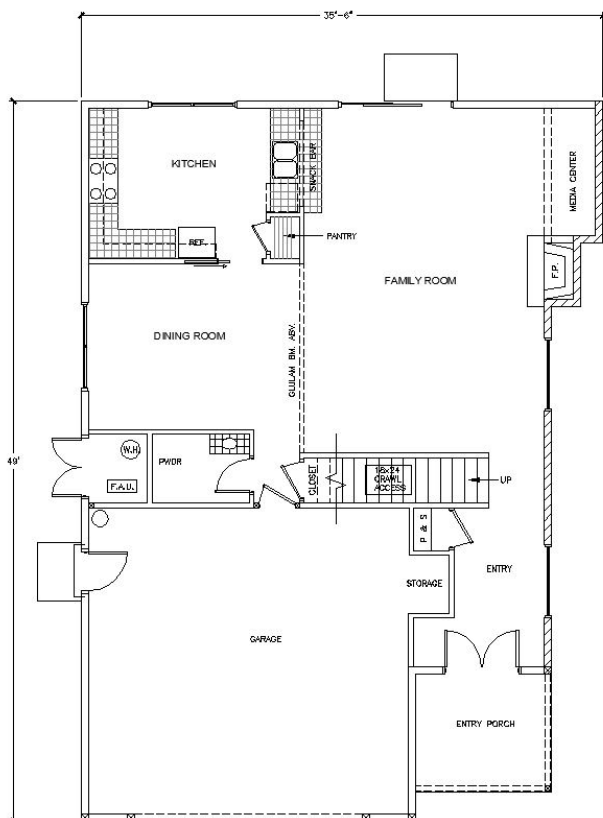

PREDESIGNED HOUSE PLANS - CALL 209.533.9001



RESIDENTIAL DESIGN & DRAFTING

www.farcorp.com

Custom Homes | In-law Quarters | Home Additions | Remodels
Decks | Garages | As-builts | Site Plans

Sonora, Ca 95370

Office: 209.533.9001

Toll Free: 888.875.2540

Plan #: B322DJX008A

Price Code: C

Bedrooms: 4


Bathrooms (full): 2

Bathrooms (half): 0

Garage: 2-car

Levels: 1

Square Footage: 1576

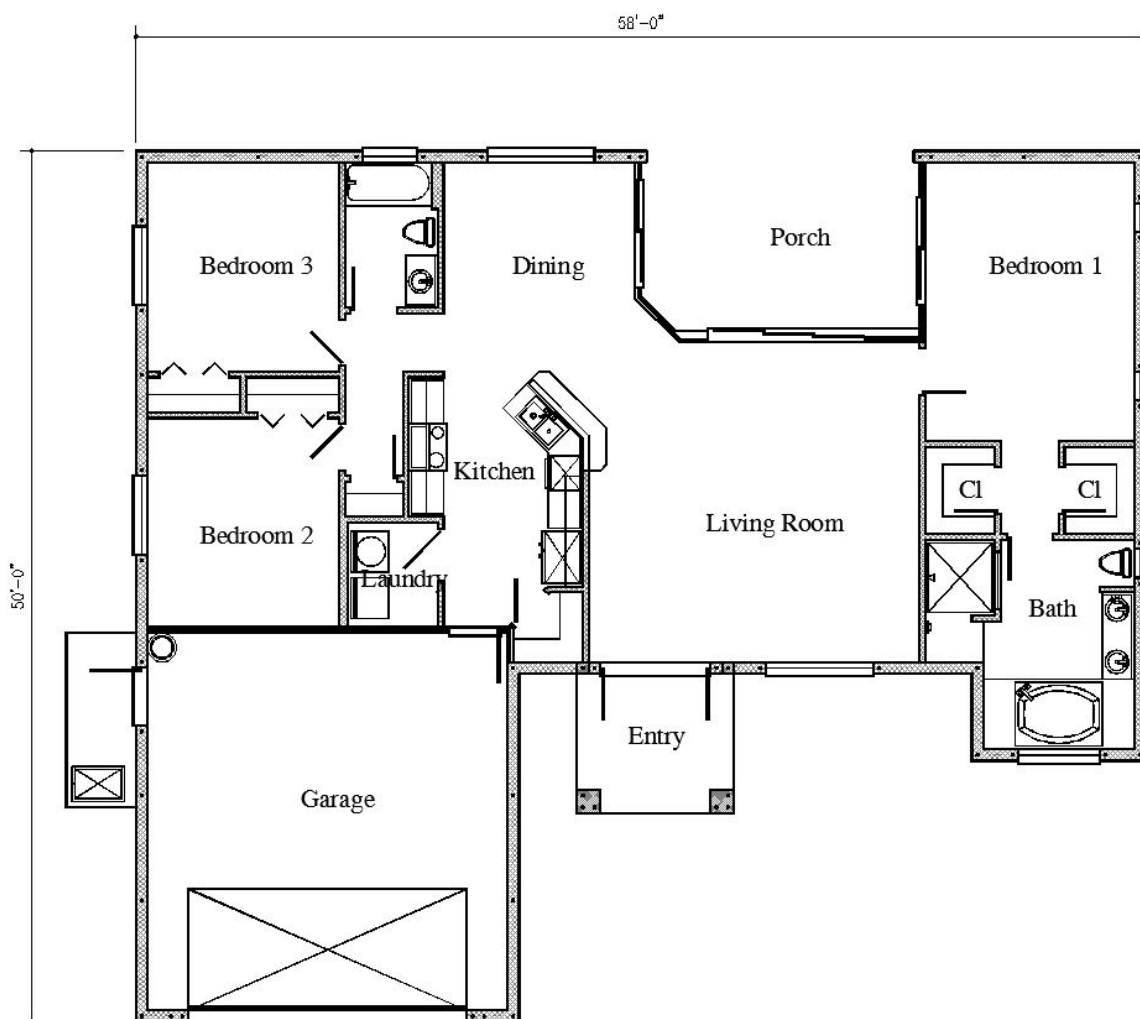

PREDESIGNED HOUSE PLANS - CALL 209.533.9001



RESIDENTIAL DESIGN & DRAFTING

www.farcorp.com


Custom Homes | In-law Quarters | Home Additions | Remodels
Decks | Garages | As-builts | Site Plans

Sonora, Ca 95370
Office: 209.533.9001
Toll Free: 888.875.2540

Plan #: B322DPY067A

Price Code: F

Bedrooms: 4
Bathrooms (full): 2
Bathrooms (half): 0
Garage: 2-car
Levels: 1
Square Footage: 2077

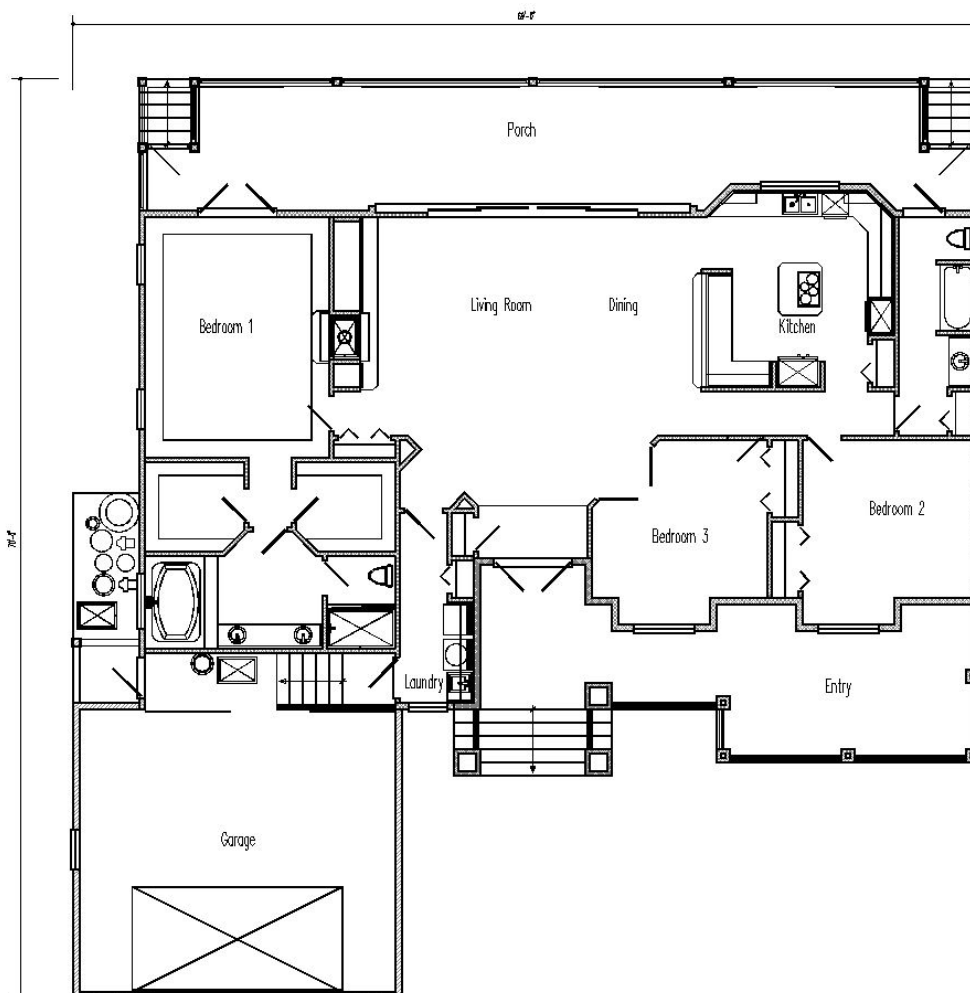

PREDESIGNED HOUSE PLANS - CALL 209.533.9001



RESIDENTIAL DESIGN & DRAFTING

www.farcorp.com

*Custom Homes | In-law Quarters | Home Additions | Remodels
Decks | Garages | As-builts | Site Plans*

Sonora, Ca 95370

Office: 209.533.9001

Toll Free: 888.875.2540

Plan #: B322DRY009A

Price Code: F

Bedrooms: 3
Bathrooms (full): 2
Bathrooms (half): 0
Garage: 2-car
Levels: 1
Square Footage: 2272



PREDESIGNED HOUSE PLANS - CALL 209.533.9001



RESIDENTIAL DESIGN & DRAFTING

www.farcorp.com

*Custom Homes | In-law Quarters | Home Additions | Remodels
Decks | Garages | As-builts | Site Plans*

Sonora, Ca 95370


Office: 209.533.9001

Toll Free: 888.875.2540

Plan #: B323DNY015A

Price Code: D

Bedrooms: 3
Bathrooms (full): 2
Bathrooms (half): 0
Garage: 3-car
Levels: 1
Square Footage: 1984

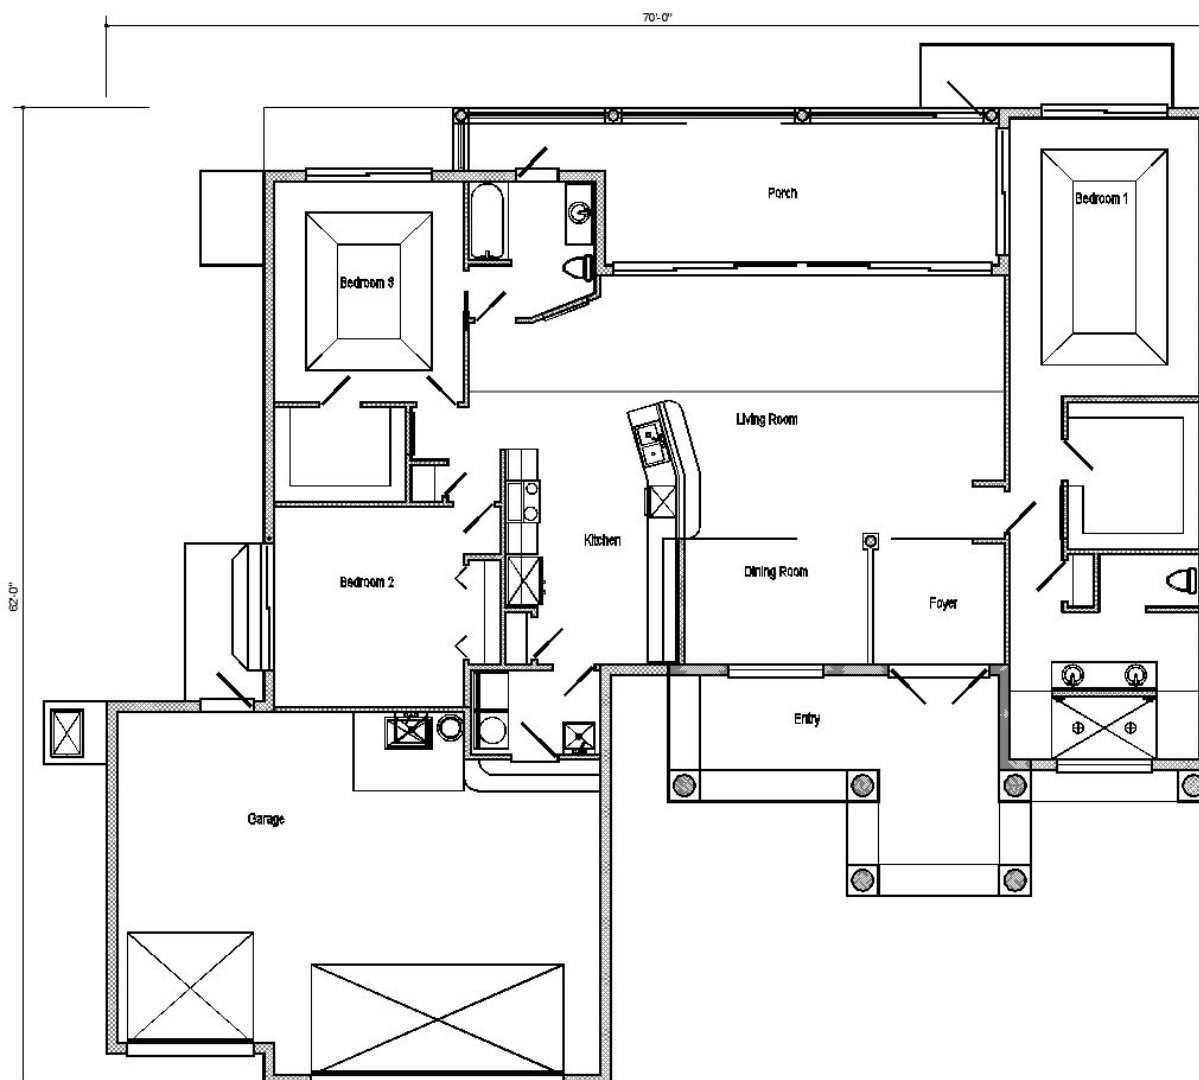

PREDESIGNED HOUSE PLANS - CALL 209.533.9001



RESIDENTIAL DESIGN & DRAFTING

www.farcorp.com

Custom Homes | In-law Quarters | Home Additions | Remodels
Decks | Garages | As-builts | Site Plans

Sonora, Ca 95370



Office: 209.533.9001

Toll Free: 888.875.2540

Plan #: B222DCY017A

Price Code: A

Bedrooms: 2
Bathrooms (full): 2
Bathrooms (half): 0
Garage: 2-car
Levels: 1
Square Footage: 960

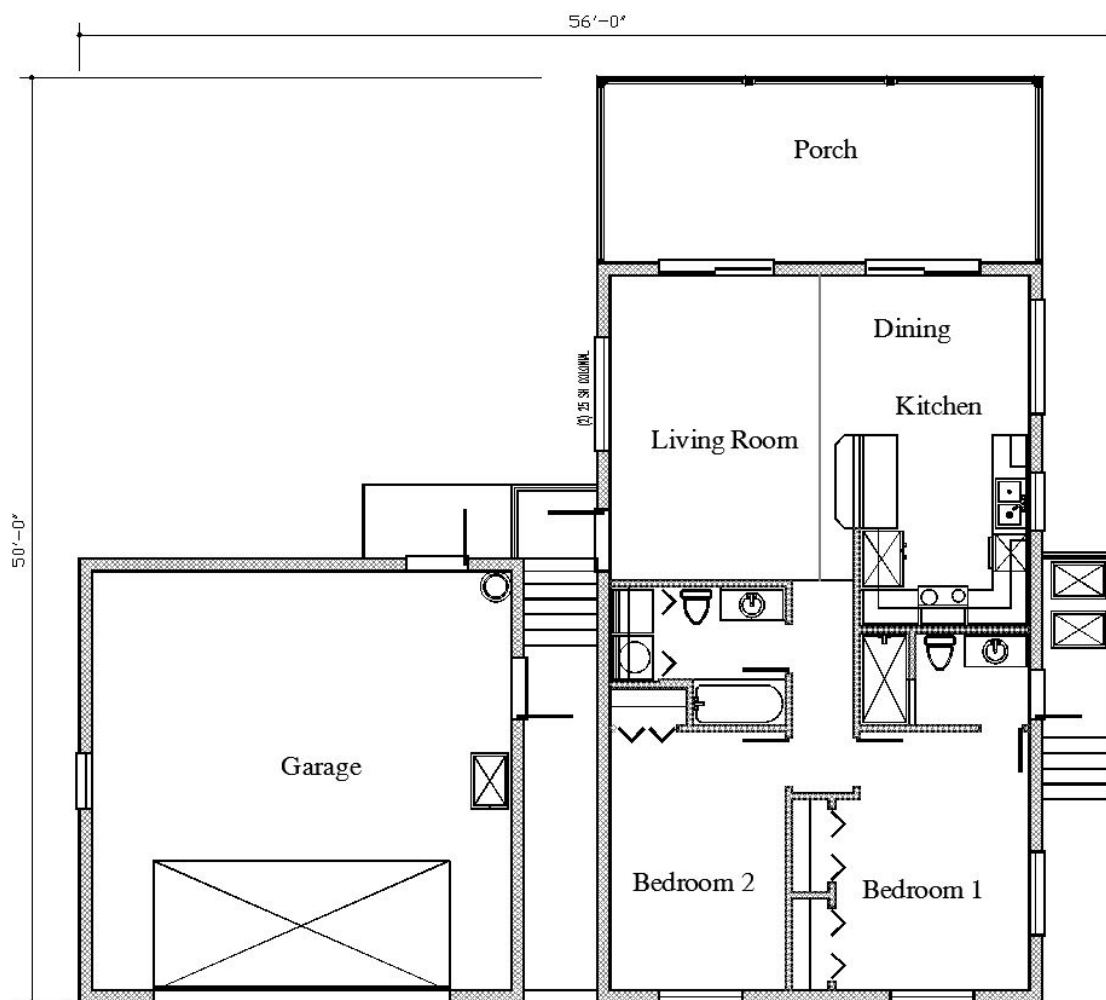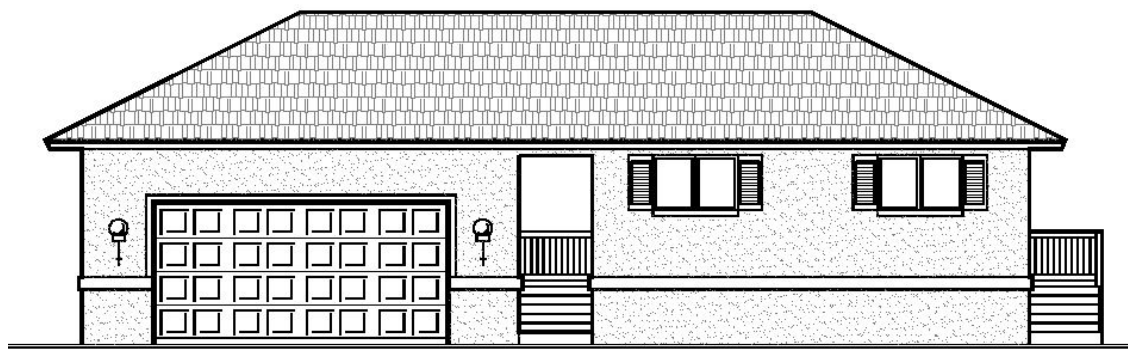

PREDESIGNED HOUSE PLANS - CALL 209.533.9001



RESIDENTIAL DESIGN & DRAFTING

www.farcorp.com

Custom Homes | In-law Quarters | Home Additions | Remodels
Decks | Garages | As-builts | Site Plans

Sonora, Ca 95370

Office: 209.533.9001

Toll Free: 888.875.2540

Plan #: B322DNY020A

Price Code: D

Bedrooms: 3


Bathrooms (full): 2

Bathrooms (half): 0

Garage: 2-car

Levels: 1

Square Footage: 1966

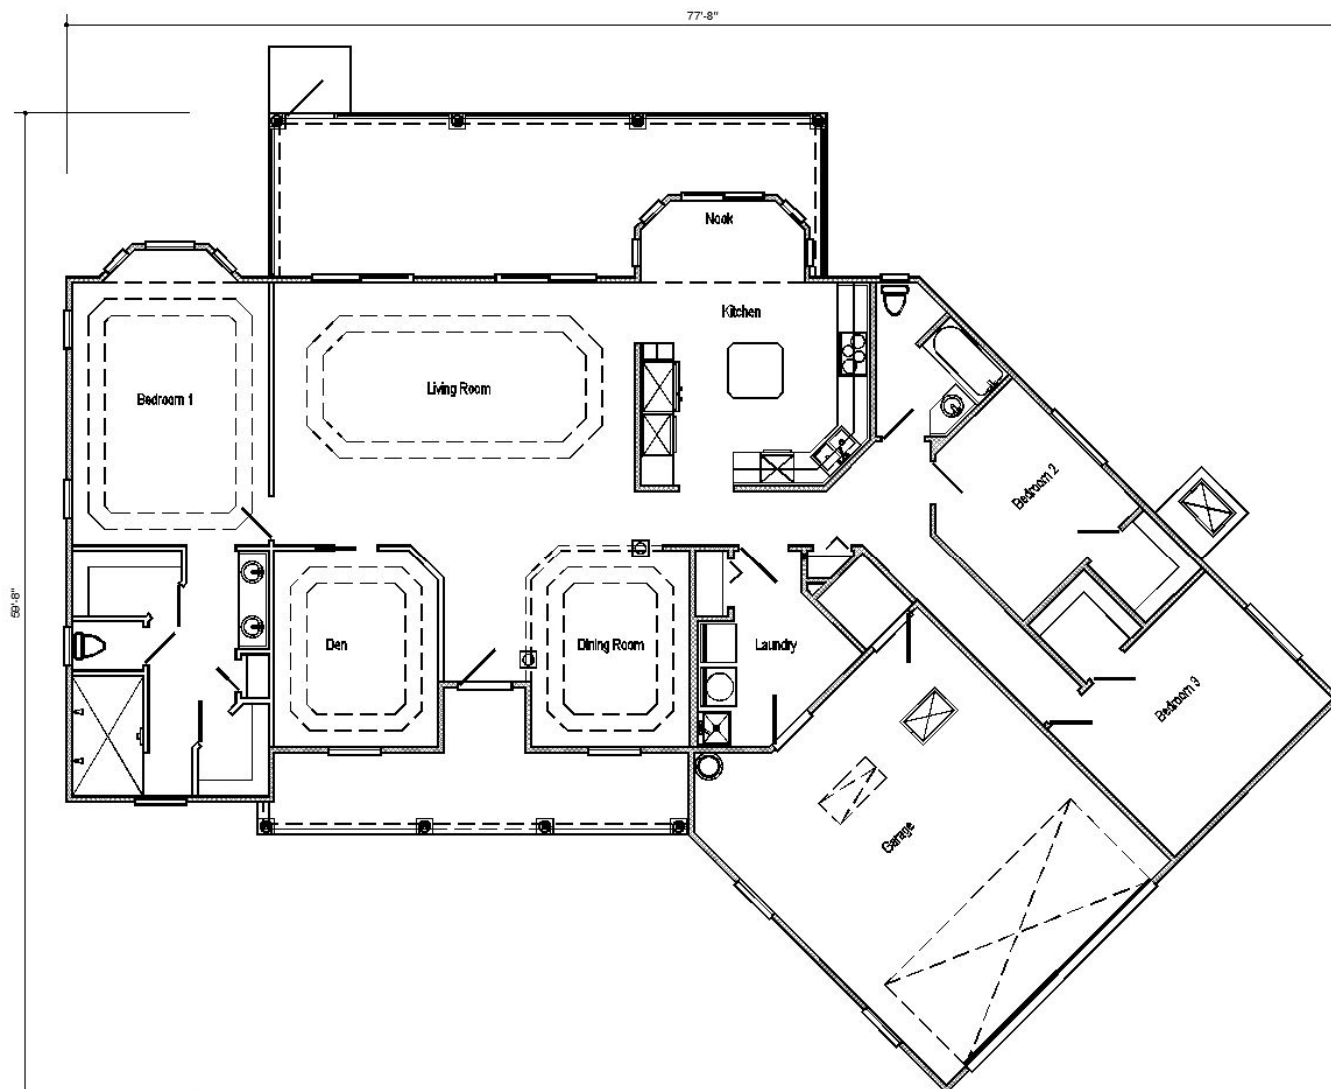

PREDESIGNED HOUSE PLANS - CALL 209.533.9001



RESIDENTIAL DESIGN & DRAFTING

www.farcorp.com

*Custom Homes | In-law Quarters | Home Additions | Remodels
Decks | Garages | As-builts | Site Plans*

Sonora, Ca 95370

Office: 209.533.9001

Toll Free: 888.875.2540

Plan #: B332DRY022A

Price Code: F

Bedrooms: 3


Bathrooms (full): 3

Bathrooms (half): 0

Garage: 2-car

Levels: 1

Square Footage: 2211

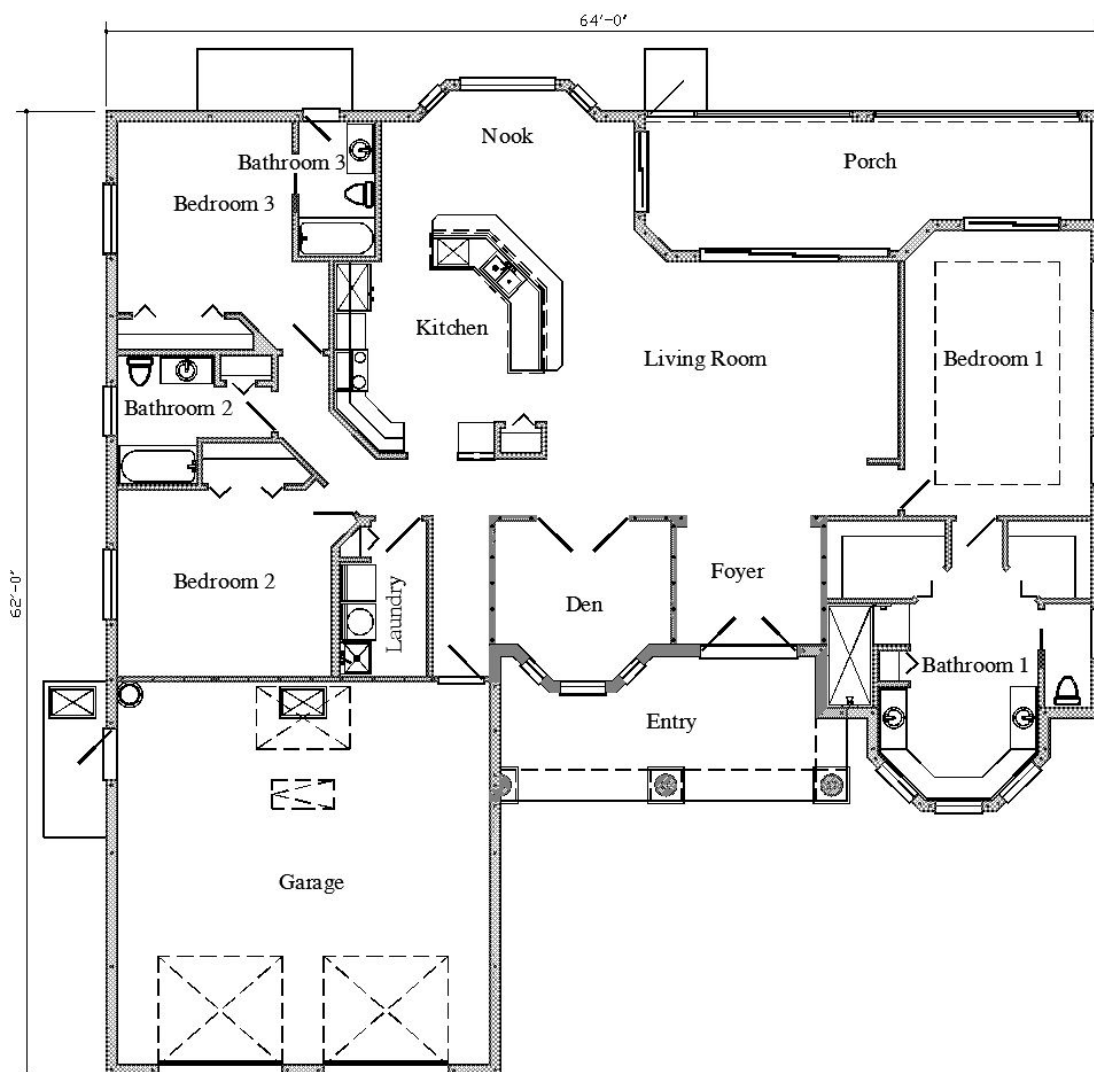

PREDESIGNED HOUSE PLANS - CALL 209.533.9001



RESIDENTIAL DESIGN & DRAFTING

www.farcorp.com

Custom Homes | In-law Quarters | Home Additions | Remodels
Decks | Garages | As-builts | Site Plans

Sonora, Ca 95370


Office: 209.533.9001

Toll Free: 888.875.2540

Plan #: B322DNY024A

Price Code: D

Bedrooms: 3
Bathrooms (full): 2
Bathrooms (half): 1
Garage: 2-car
Levels: 1
Square Footage: 1980

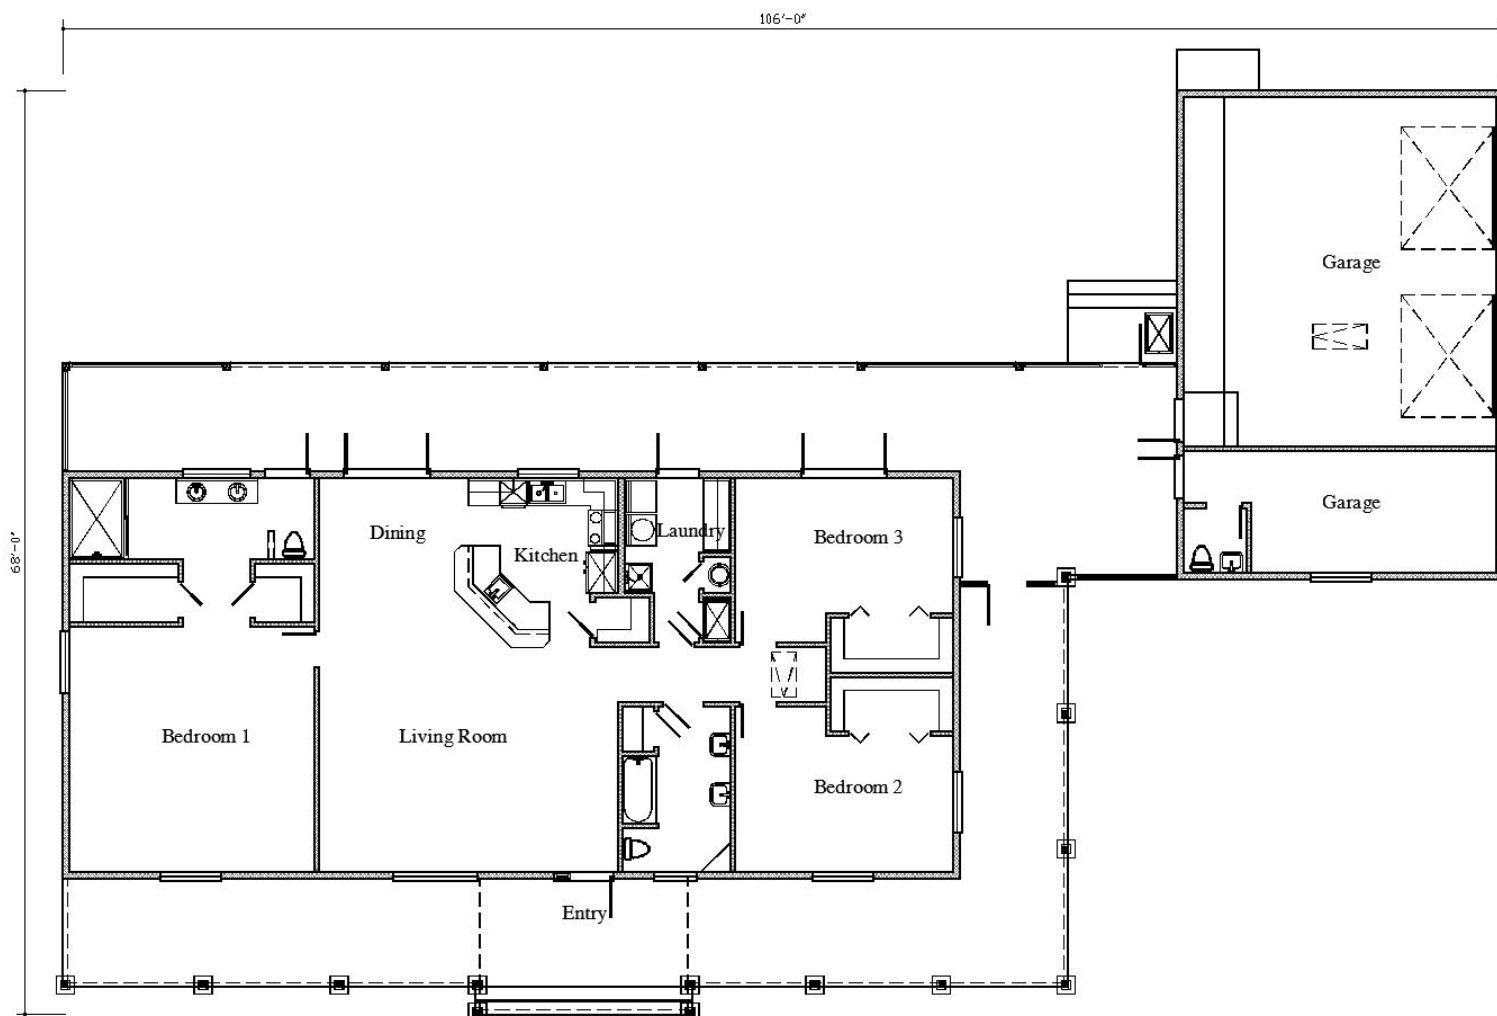

PREDESIGNED HOUSE PLANS - CALL 209.533.9001



RESIDENTIAL DESIGN & DRAFTING

www.farcorp.com

*Custom Homes | In-law Quarters | Home Additions | Remodels
Decks | Garages | As-builts | Site Plans*

Sonora, Ca 95370


Office: 209.533.9001

Toll Free: 888.875.2540

Plan #: B322DFX025A

Price Code: B

Bedrooms: 3
Bathrooms (full): 2
Bathrooms (half): 0
Garage: 2-car
Levels: 1
Square Footage: 1200

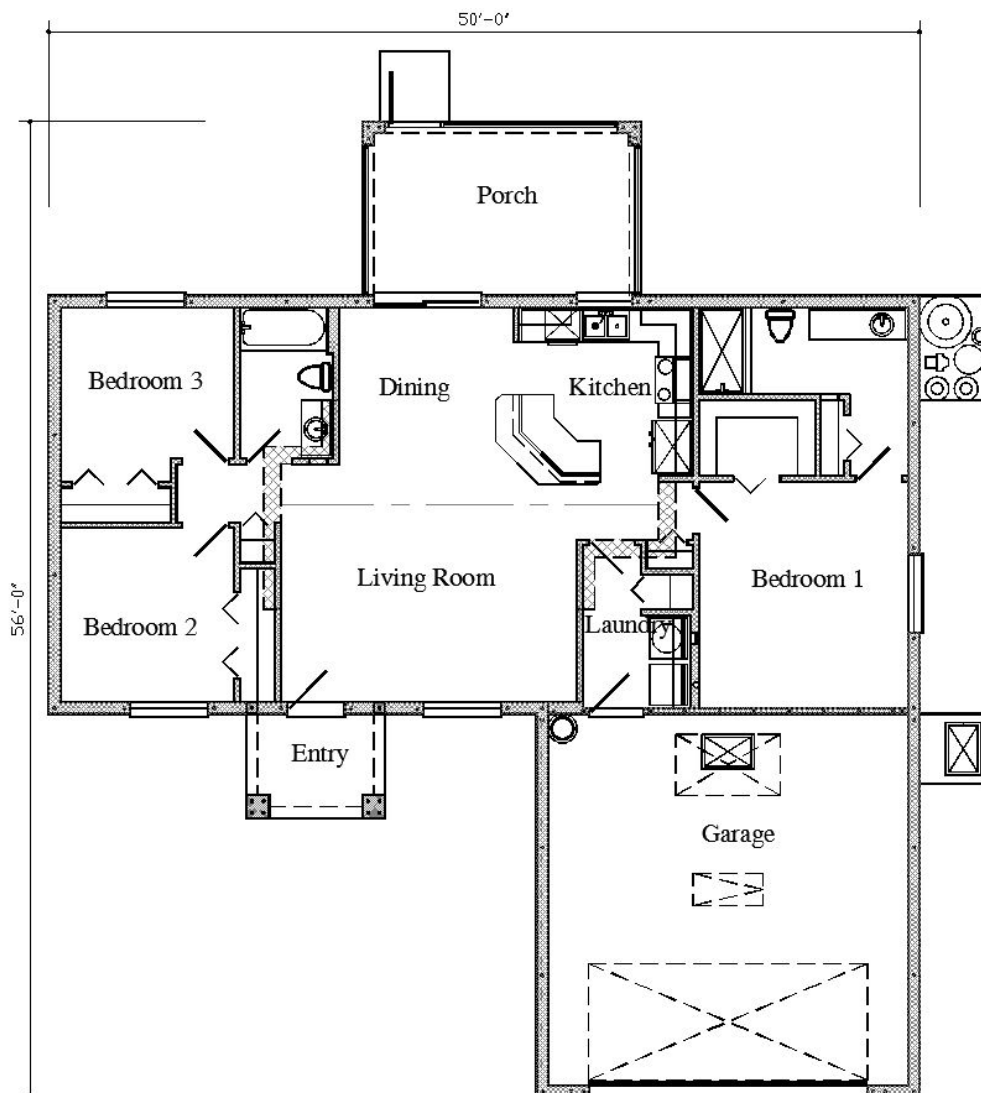

PREDESIGNED HOUSE PLANS - CALL 209.533.9001



RESIDENTIAL DESIGN & DRAFTING

www.farcorp.com

Custom Homes | In-law Quarters | Home Additions | Remodels
Decks | Garages | As-builts | Site Plans

Sonora, Ca 95370


Office: 209.533.9001

Toll Free: 888.875.2540

Plan #: B322DGY026A

Price Code: B

Bedrooms: 3
Bathrooms (full): 2
Bathrooms (half): 0
Garage: 2-car
Levels: 1
Square Footage: 1303

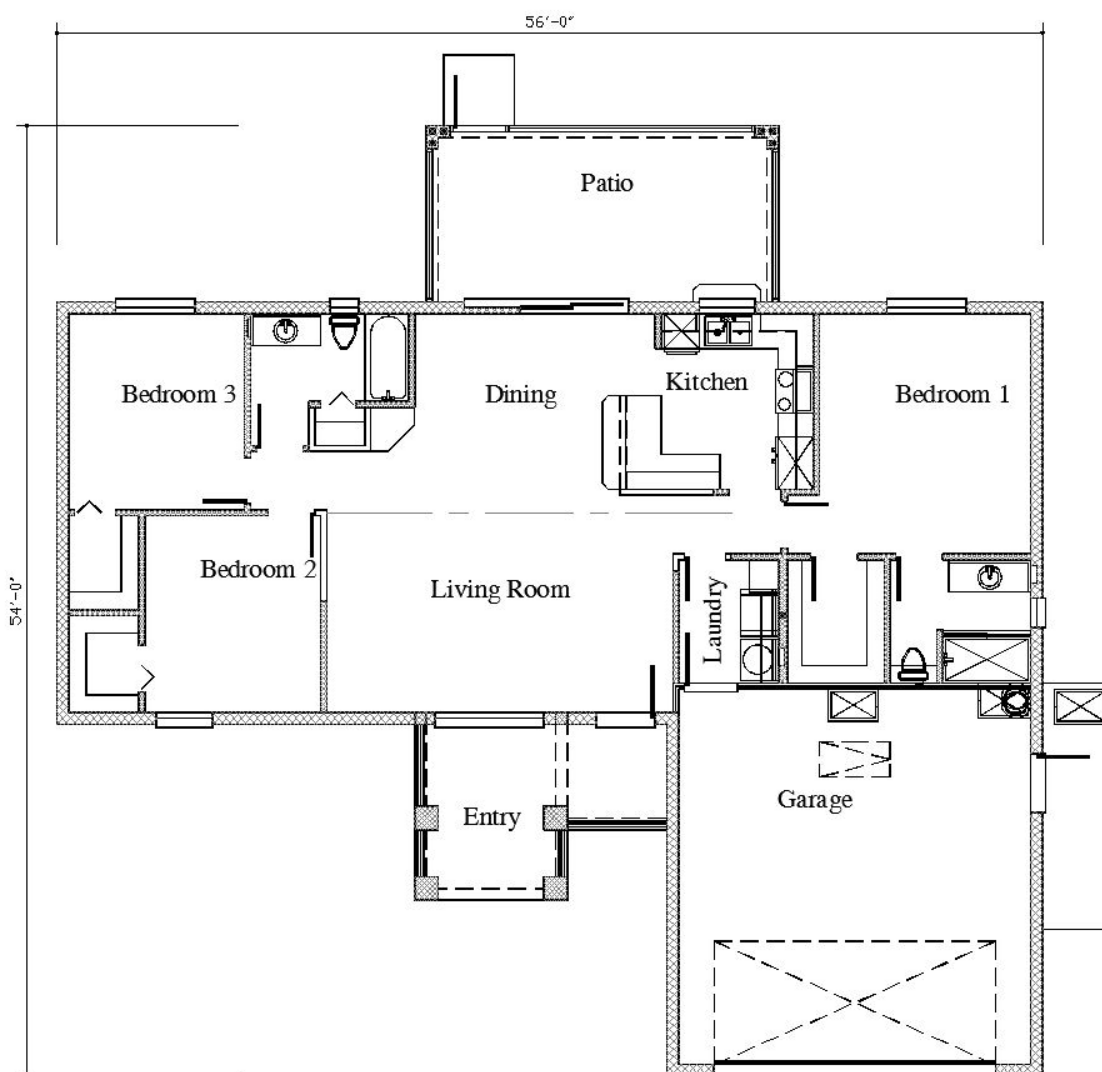

We have this plan in a 1515 sqft option Plan #: B322DJY028A

PREDESIGNED HOUSE PLANS - CALL 209.533.9001



RESIDENTIAL DESIGN & DRAFTING

www.farcorp.com

Custom Homes | In-law Quarters | Home Additions | Remodels
Decks | Garages | As-builts | Site Plans

Sonora, Ca 95370



Office: 209.533.9001

Toll Free: 888.875.2540

Plan #: B322DJX027A

Price Code: C

Bedrooms: 3
Bathrooms (full): 2
Bathrooms (half): 0
Garage: 2-car
Levels: 1
Square Footage: 1501

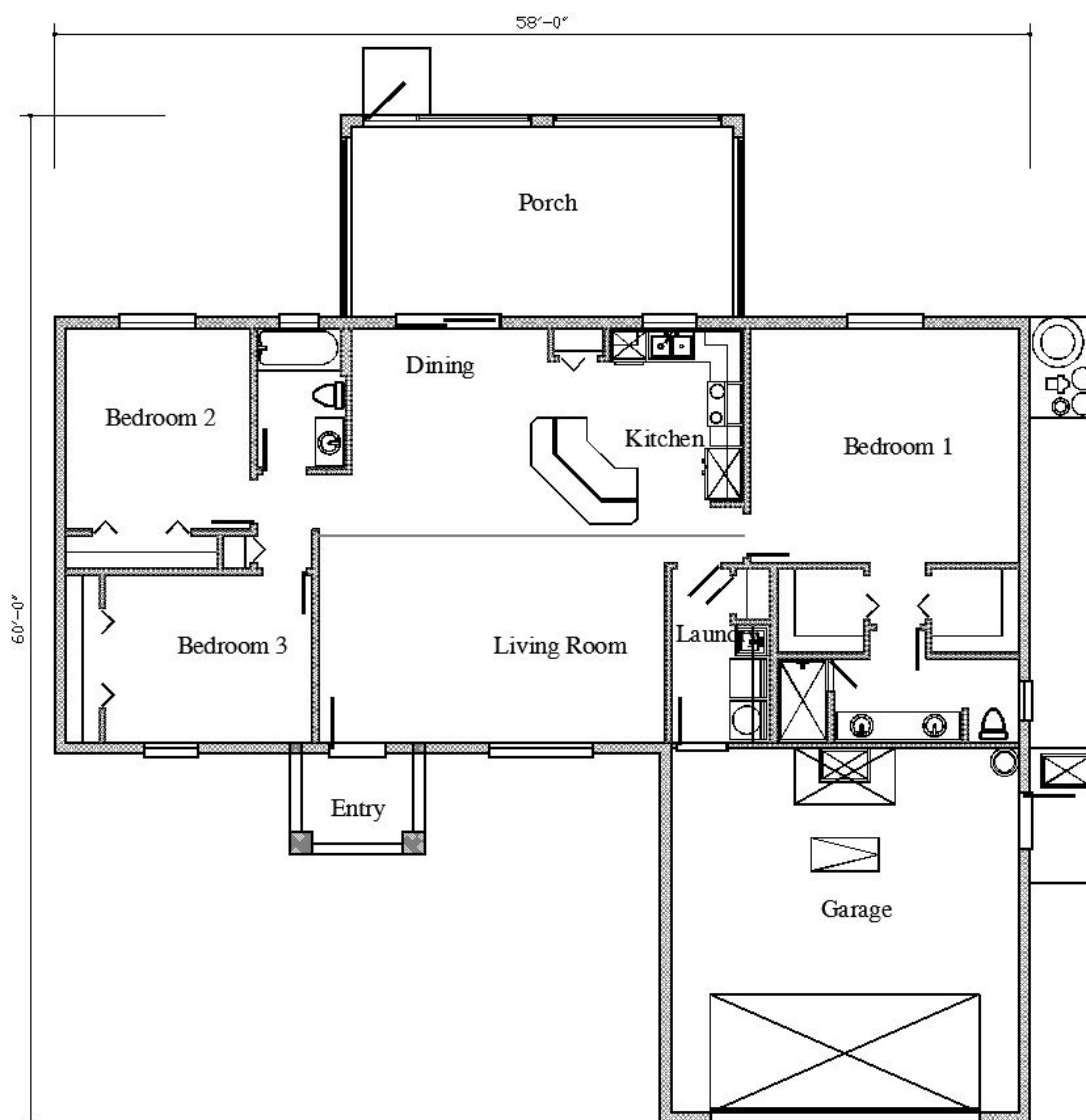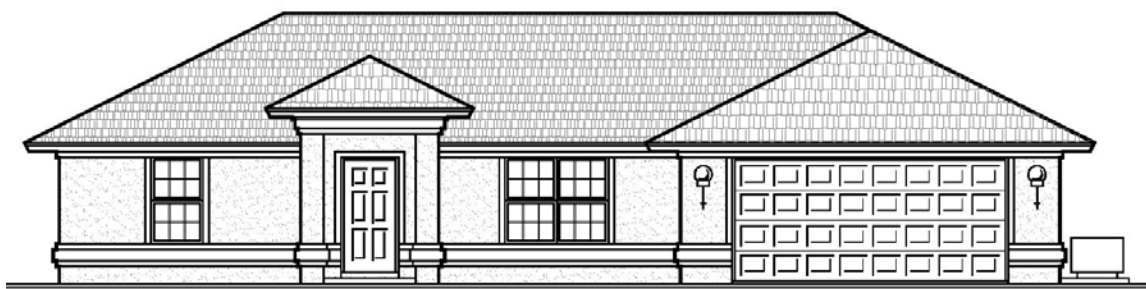

PREDESIGNED HOUSE PLANS - CALL 209.533.9001



RESIDENTIAL DESIGN & DRAFTING

www.farcorp.com

Custom Homes | In-law Quarters | Home Additions | Remodels
Decks | Garages | As-builts | Site Plans

Sonora, Ca 95370


Office: 209.533.9001

Toll Free: 888.875.2540

Plan #: B322DKY030A

Price Code: C

Bedrooms: 3
Bathrooms (full): 2
Bathrooms (half): 0
Garage: 2-car
Levels: 1
Square Footage: 1682

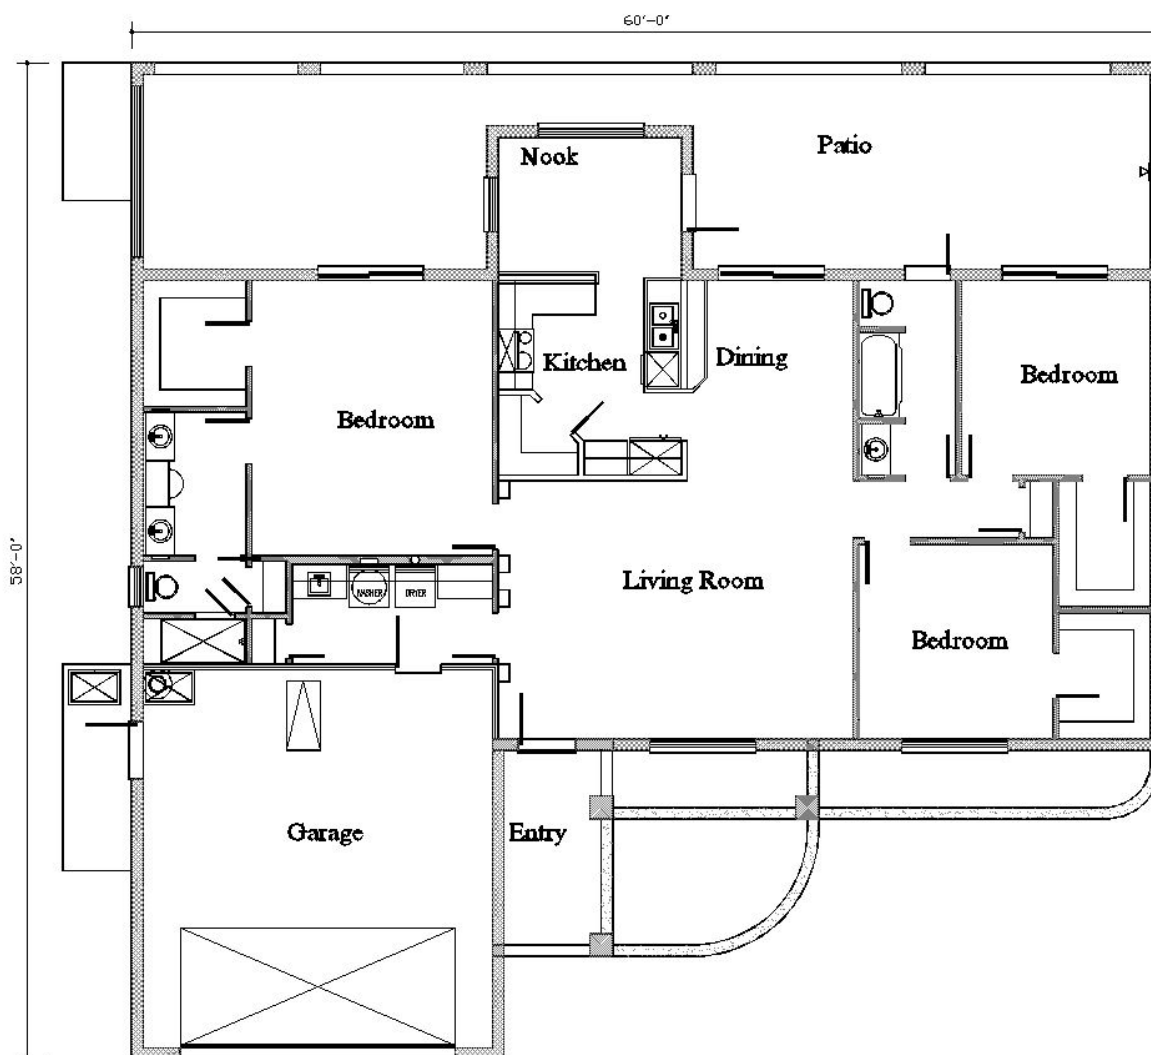

PREDESIGNED HOUSE PLANS - CALL 209.533.9001



RESIDENTIAL DESIGN & DRAFTING

www.farcorp.com

Custom Homes | In-law Quarters | Home Additions | Remodels
Decks | Garages | As-builts | Site Plans

Sonora, Ca 95370


Office: 209.533.9001

Toll Free: 888.875.2540

Plan #: B322DQY037A

Price Code: F

Bedrooms: 3
Bathrooms (full): 2
Bathrooms (half): 0
Garage: 2-car
Levels: 1
Square Footage: 2169

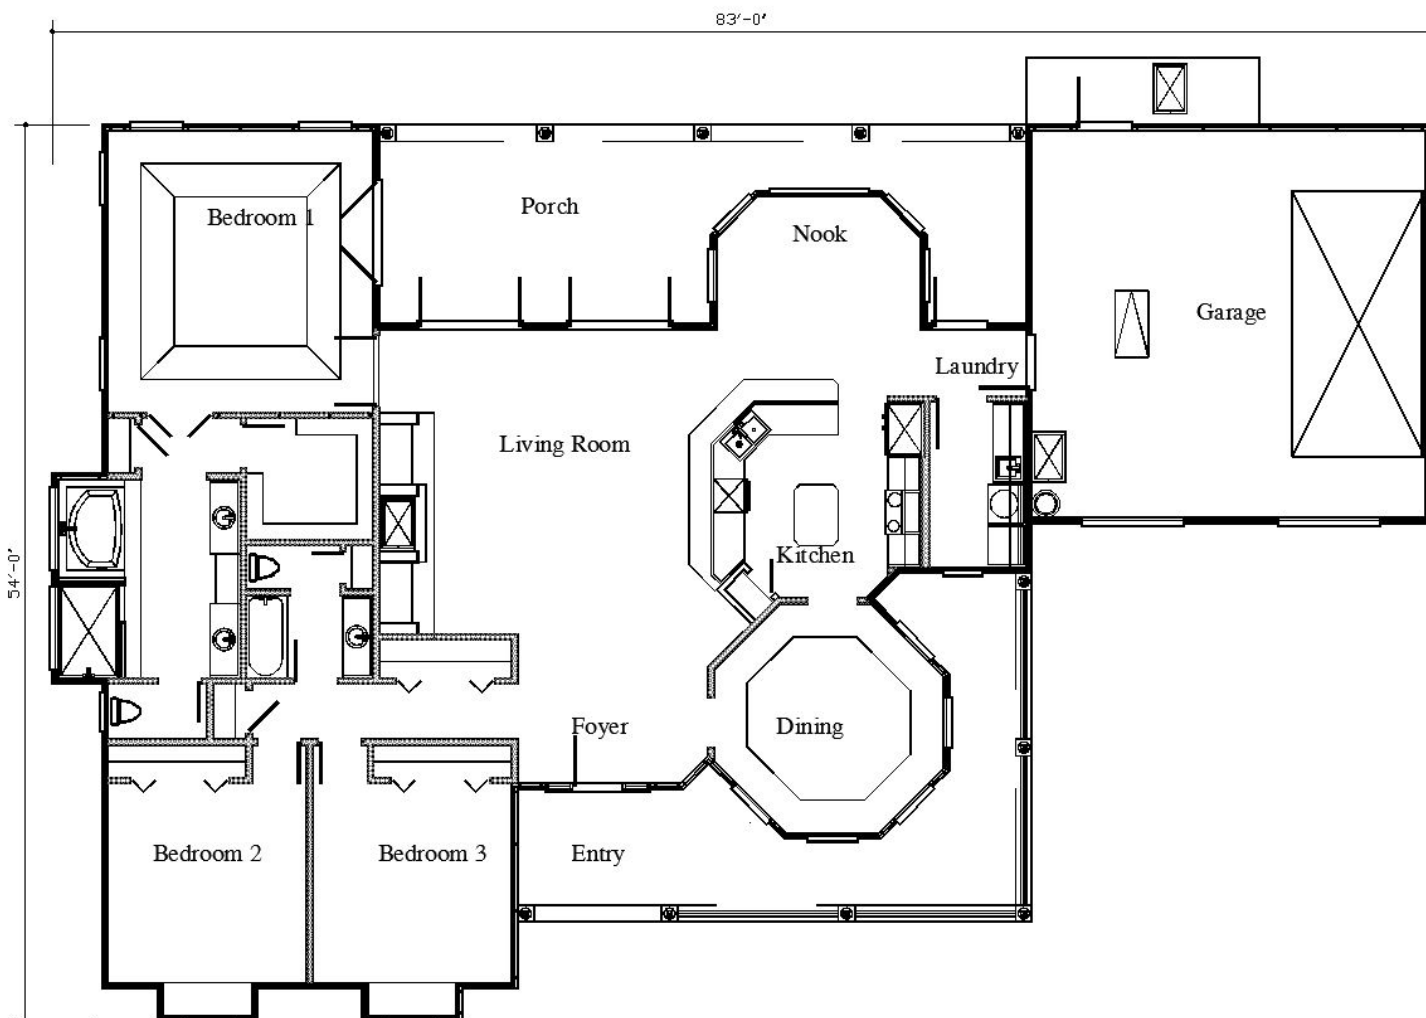

PREDESIGNED HOUSE PLANS - CALL 209.533.9001



RESIDENTIAL DESIGN & DRAFTING

www.farcorp.com

*Custom Homes | In-law Quarters | Home Additions | Remodels
Decks | Garages | As-builts | Site Plans*

Sonora, Ca 95370

Office: 209.533.9001

Toll Free: 888.875.2540

Plan #: B322DLY039A

Price Code: D

Bedrooms: 3

Bathrooms (full): 2

Bathrooms (half): 0

Garage: 2-car

Levels: 1

Square Footage: 1700



PREDESIGNED HOUSE PLANS - CALL 209.533.9001



RESIDENTIAL DESIGN & DRAFTING

www.farcorp.com

Custom Homes | In-law Quarters | Home Additions | Remodels
Decks | Garages | As-builts | Site Plans

Sonora, Ca 95370


Office: 209.533.9001

Toll Free: 888.875.2540

Plan #: B322DTY053A

Price Code: G

Bedrooms: 3
Bathrooms (full): 2
Bathrooms (half): 0
Garage: 2-car
Levels: 1
Square Footage: 2488

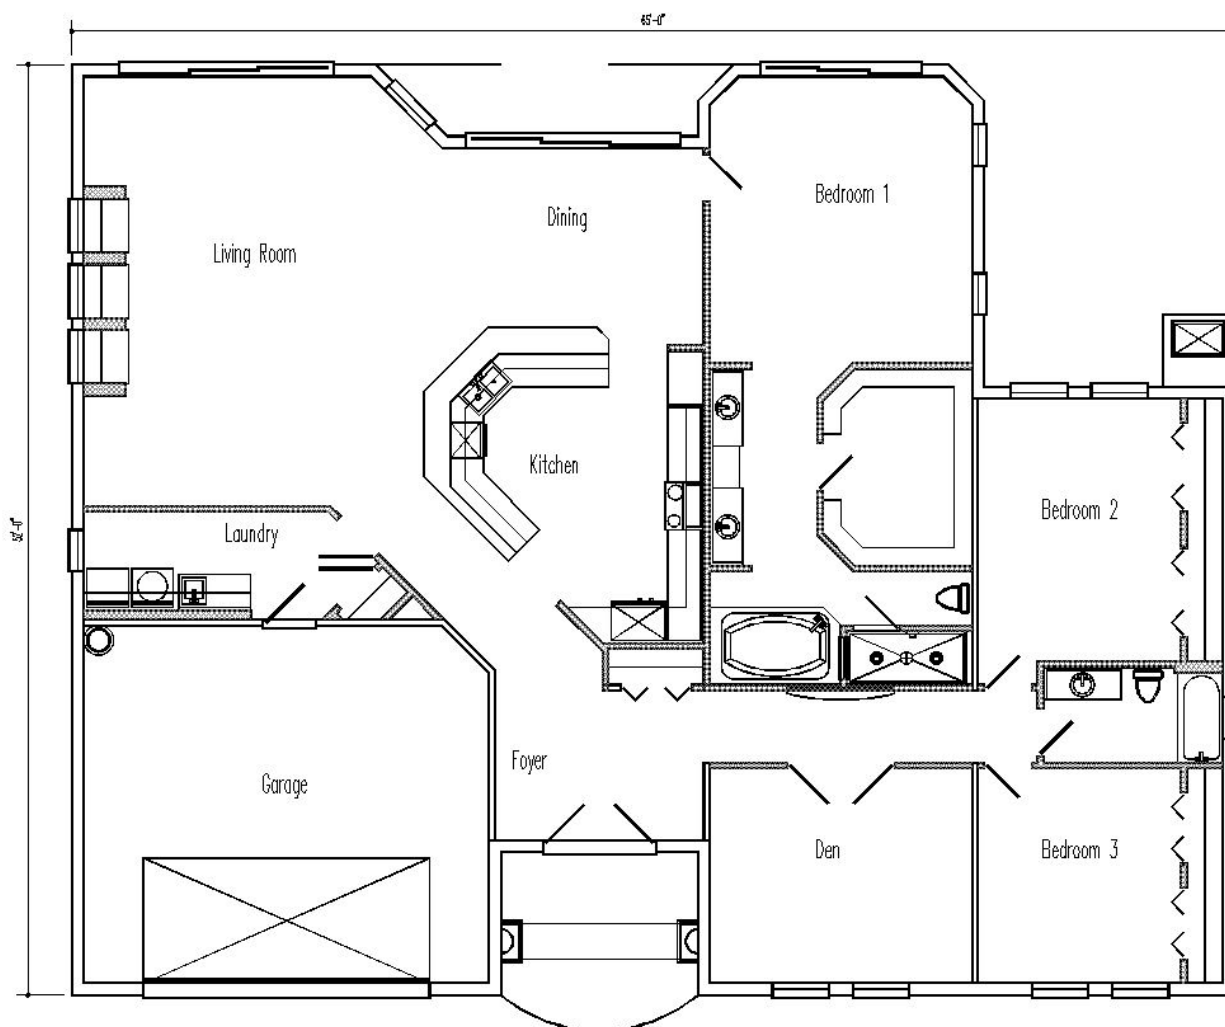

PREDESIGNED HOUSE PLANS - CALL 209.533.9001



RESIDENTIAL DESIGN & DRAFTING

www.farcorp.com

*Custom Homes | In-law Quarters | Home Additions | Remodels
Decks | Garages | As-builts | Site Plans*

Sonora, Ca 95370


Office: 209.533.9001

Toll Free: 888.875.2540

Plan #: B422DKY054A

Price Code: C

Bedrooms: 4
Bathrooms (full): 2
Bathrooms (half): 0
Garage: 2-car
Levels: 1
Square Footage: 1678

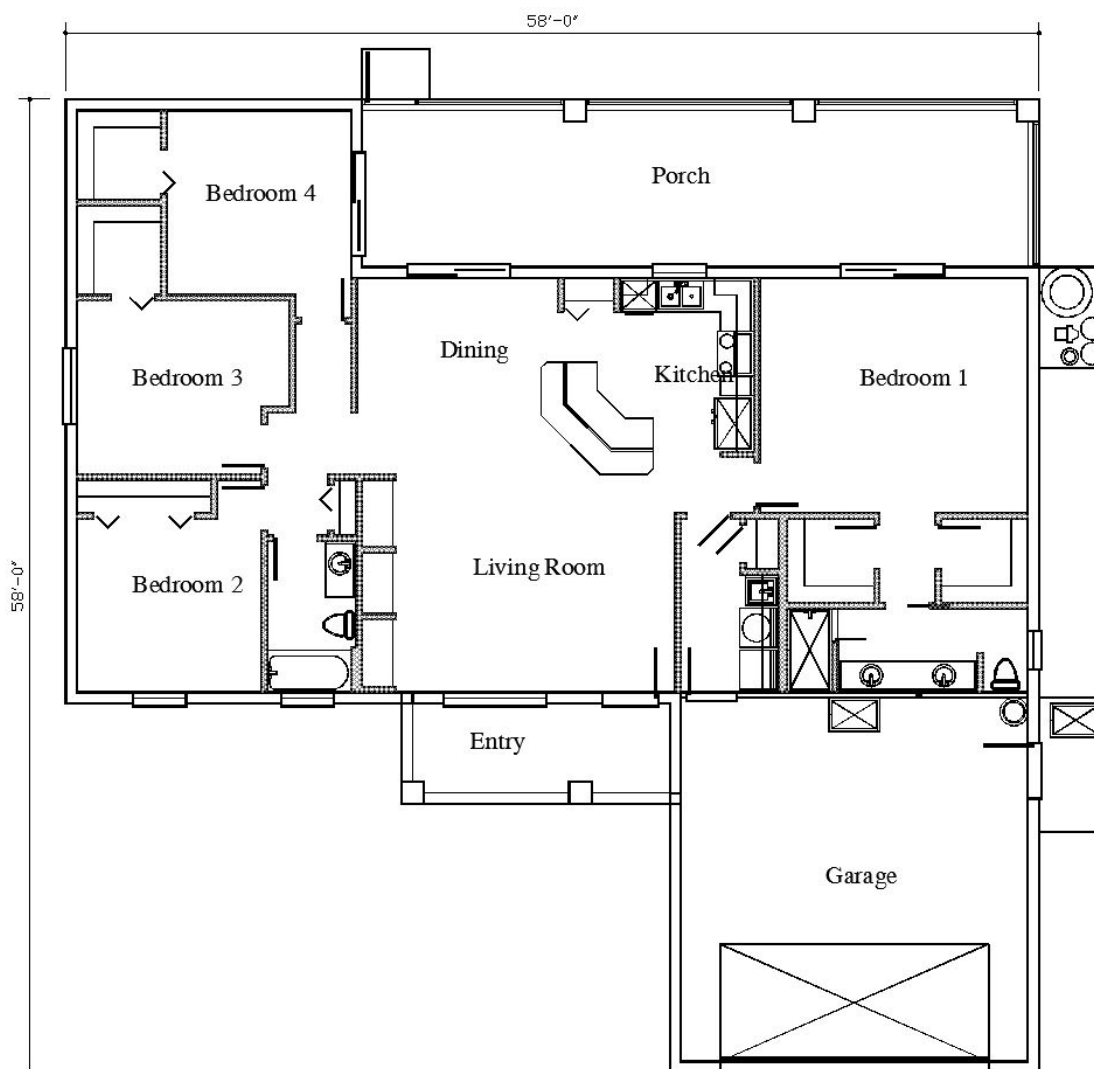

PREDESIGNED HOUSE PLANS - CALL 209.533.9001



RESIDENTIAL DESIGN & DRAFTING

www.farcorp.com

*Custom Homes | In-law Quarters | Home Additions | Remodels
Decks | Garages | As-builts | Site Plans*

Sonora, Ca 95370


Office: 209.533.9001

Toll Free: 888.875.2540

Plan #: B322DQY056A

Price Code: F

Bedrooms: 4
Bathrooms (full): 2
Bathrooms (half): 0
Garage: 2-car
Levels: 1
Square Footage: 2146

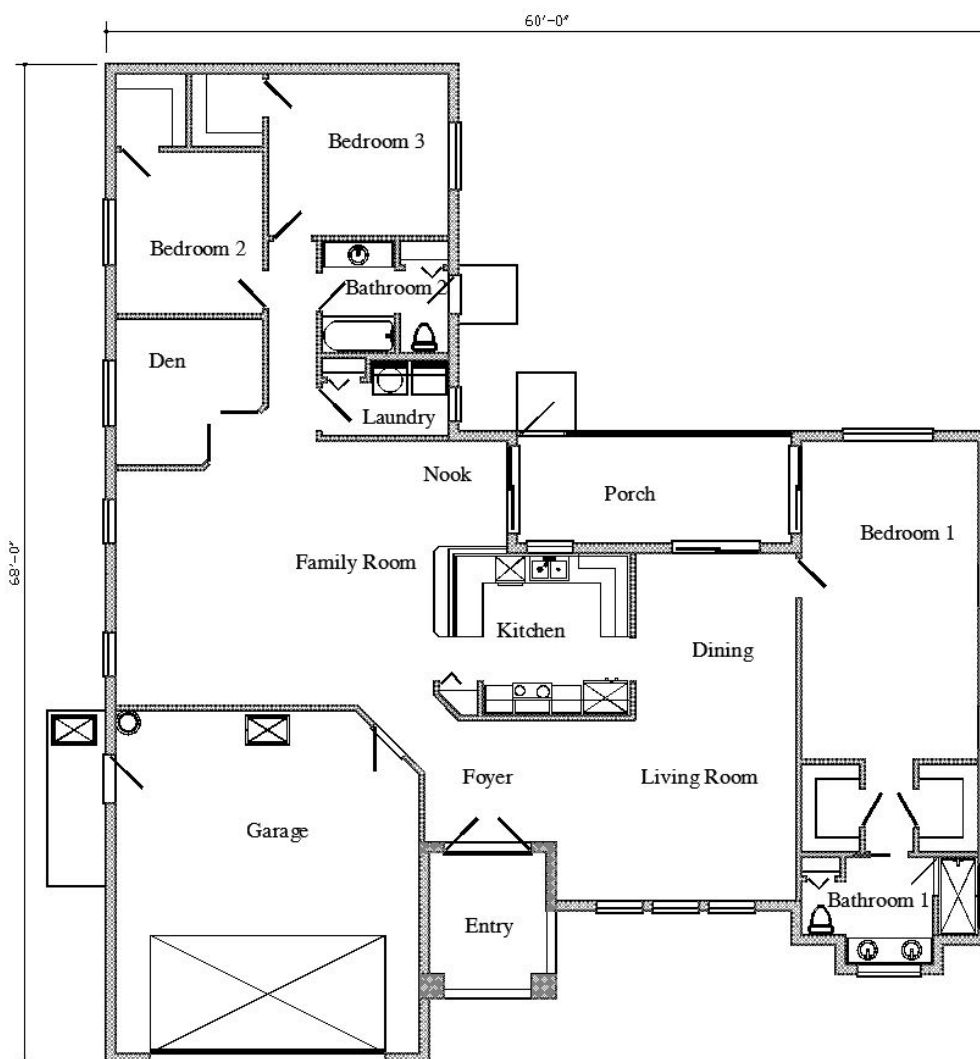

PREDESIGNED HOUSE PLANS - CALL 209.533.9001



RESIDENTIAL DESIGN & DRAFTING

www.farcorp.com

*Custom Homes | In-law Quarters | Home Additions | Remodels
Decks | Garages | As-builts | Site Plans*

Sonora, Ca 95370


Office: 209.533.9001

Toll Free: 888.875.2540

Plan #: B120DBX068A

Price Code: A

Bedrooms: 1
Bathrooms (full): 2
Bathrooms (half): 0
Garage: Carport
Levels: 1
Square Footage: 816

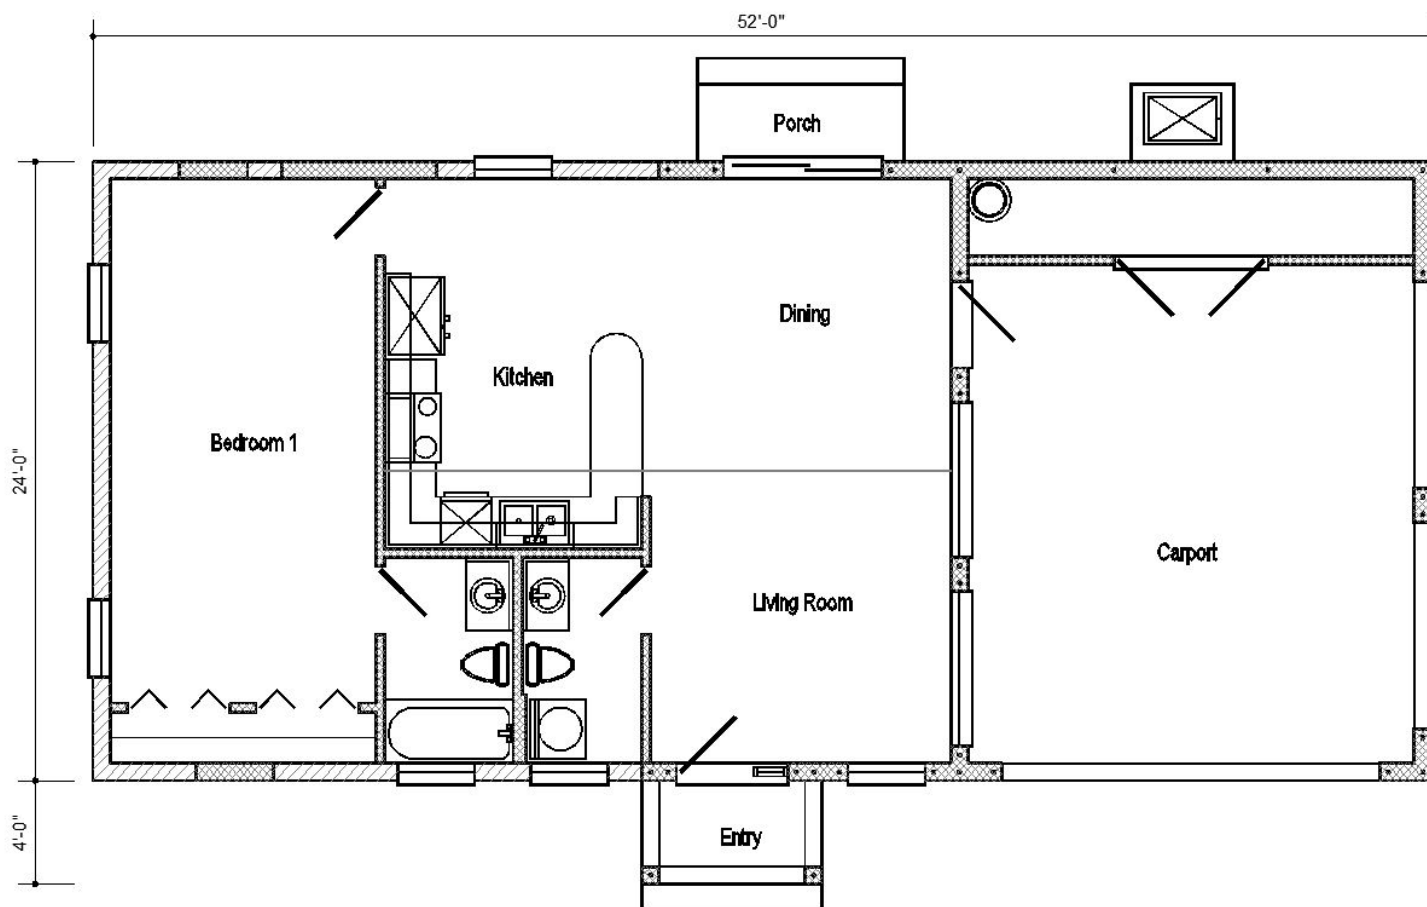

PREDESIGNED HOUSE PLANS - CALL 209.533.9001



RESIDENTIAL DESIGN & DRAFTING

www.farcorp.com

Custom Homes | In-law Quarters | Home Additions | Remodels
Decks | Garages | As-builts | Site Plans

Sonora, Ca 95370

Office: 209.533.9001

Toll Free: 888.875.2540

Plan #: B210DEY069A

Price Code: B

Bedrooms: 2


Bathrooms (full): 1

Bathrooms (half): 1

Garage: Carport

Levels: 1

Square Footage: 1114

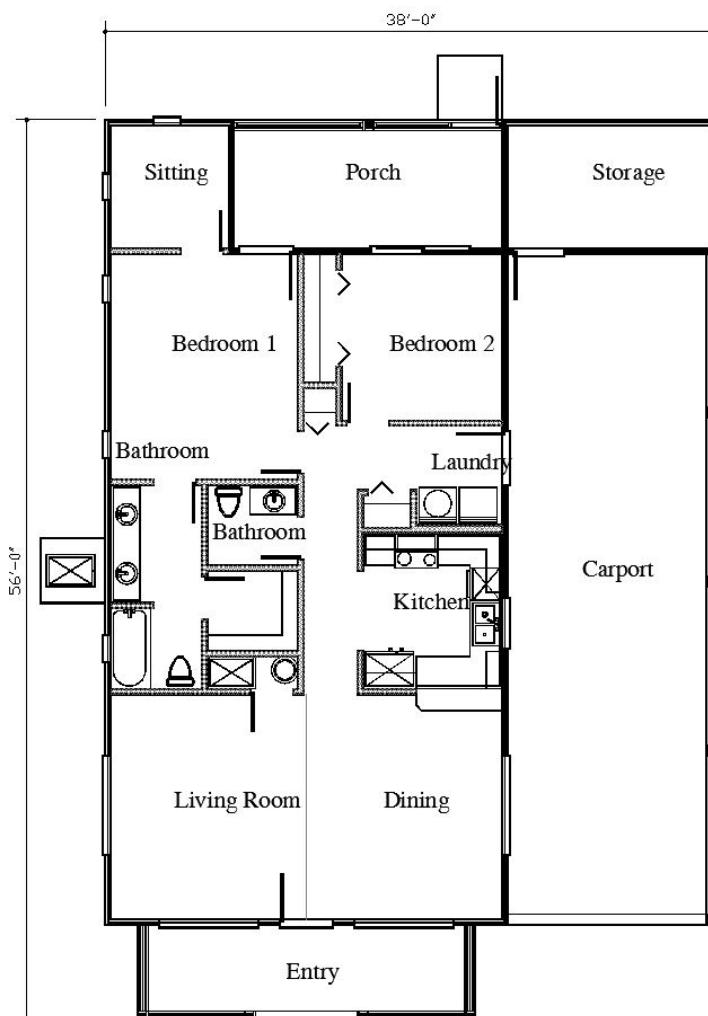

PREDESIGNED HOUSE PLANS - CALL 209.533.9001



RESIDENTIAL DESIGN & DRAFTING

www.farcorp.com


*Custom Homes | In-law Quarters | Home Additions | Remodels
Decks | Garages | As-builts | Site Plans*

*Sonora, Ca 95370
Office: 209.533.9001
Toll Free: 888.875.2540*

Plan #: B222DGY070A

Price Code: B

Bedrooms: 2
Bathrooms (full): 2
Bathrooms (half): 0
Garage: 2-Car
Levels: 1
Square Footage: 1376

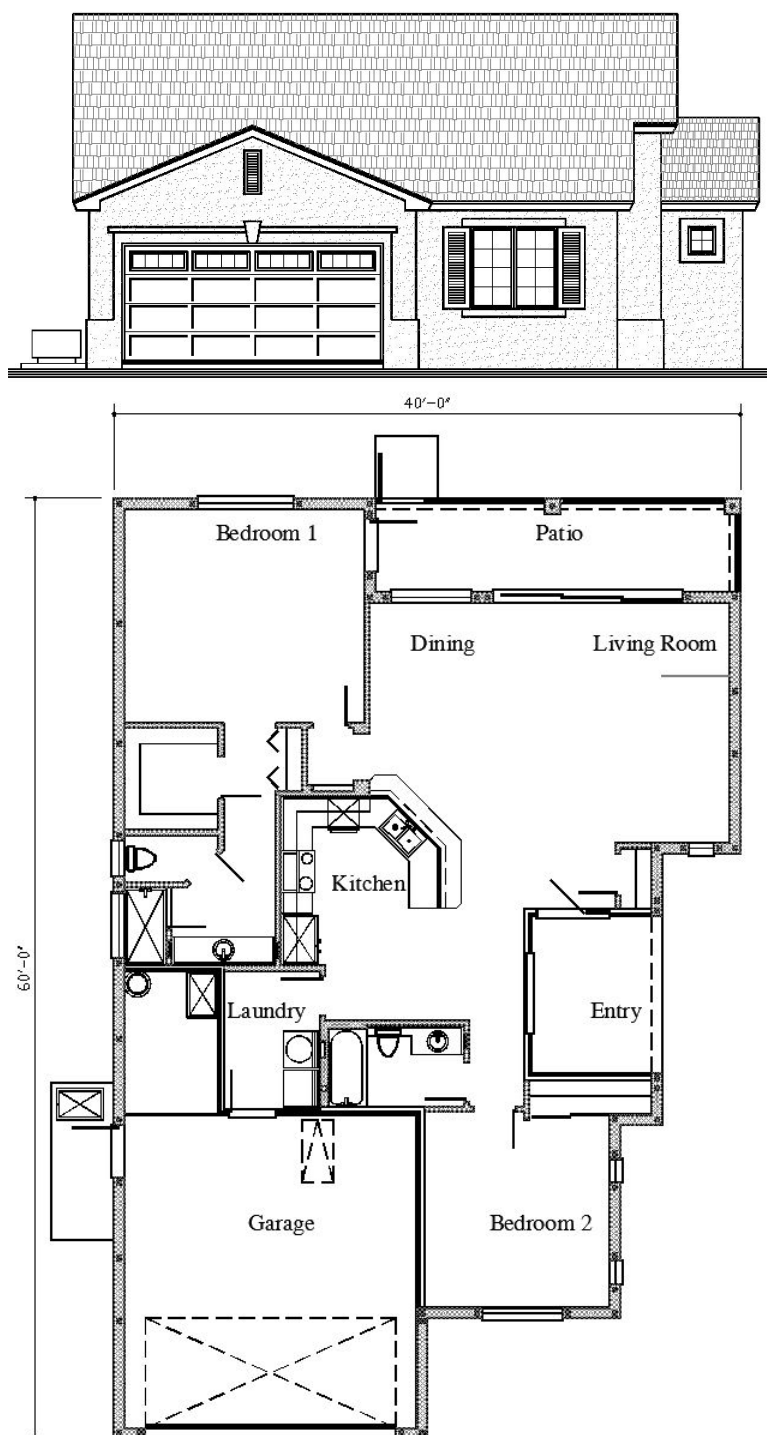

PREDESIGNED HOUSE PLANS - CALL 209.533.9001



RESIDENTIAL DESIGN & DRAFTING

www.farcorp.com

Custom Homes | In-law Quarters | Home Additions | Remodels
Decks | Garages | As-builts | Site Plans

Sonora, Ca 95370


Office: 209.533.9001

Toll Free: 888.875.2540

Plan #: B222DKY071A

Price Code: B

Bedrooms: 2
Bathrooms (full): 2
Bathrooms (half): 0
Garage: 2-Car
Levels: 1
Square Footage: 1640

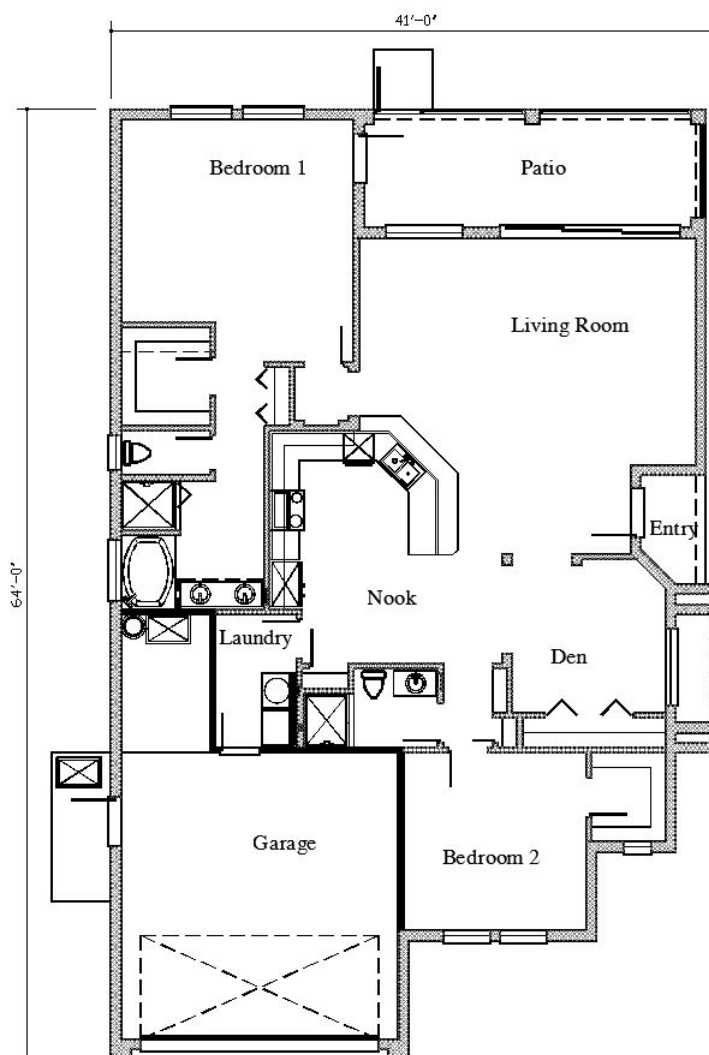

PREDESIGNED HOUSE PLANS - CALL 209.533.9001



RESIDENTIAL DESIGN & DRAFTING

www.farcorp.com

Custom Homes | In-law Quarters | Home Additions | Remodels
Decks | Garages | As-builts | Site Plans

Sonora, Ca 95370

Office: 209.533.9001

Toll Free: 888.875.2540

Plan #: B320DDY072A

Price Code: A

Bedrooms: 3
Bathrooms (full): 2
Bathrooms (half): 0
Garage: 0
Levels: 1
Square Footage: 1026



PREDESIGNED HOUSE PLANS - CALL 209.533.9001